


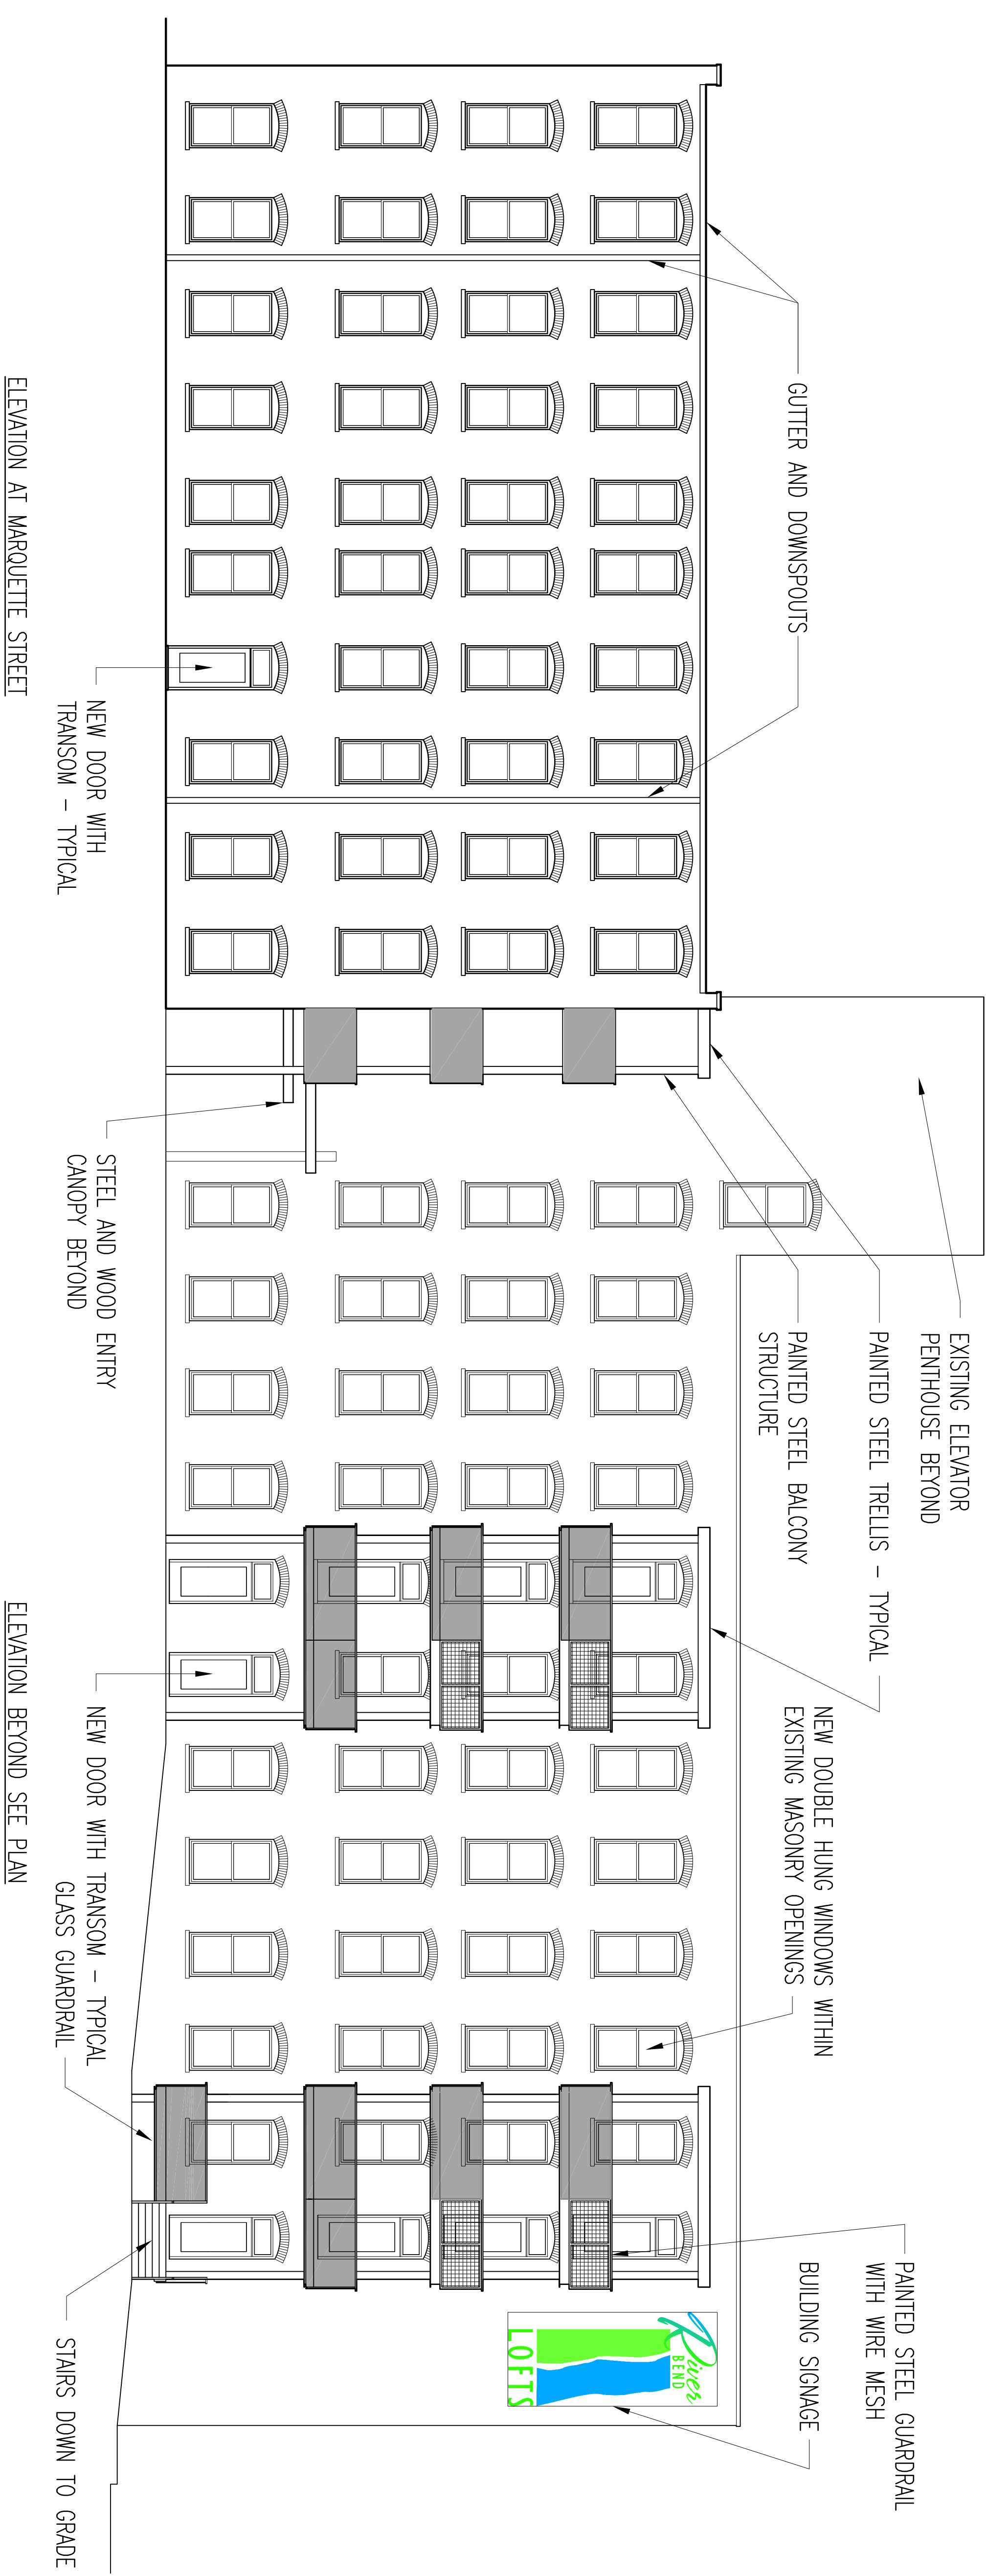

North Elevation




East Elevation

RIVERBEND LOFTS

Building Elevations

EADP Project No. 051486

Engberg Anderson

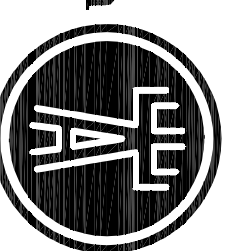


Design Partnership, Inc.


Scale: 1/8" = 1'-0"

May 5, 2006

South Elevation

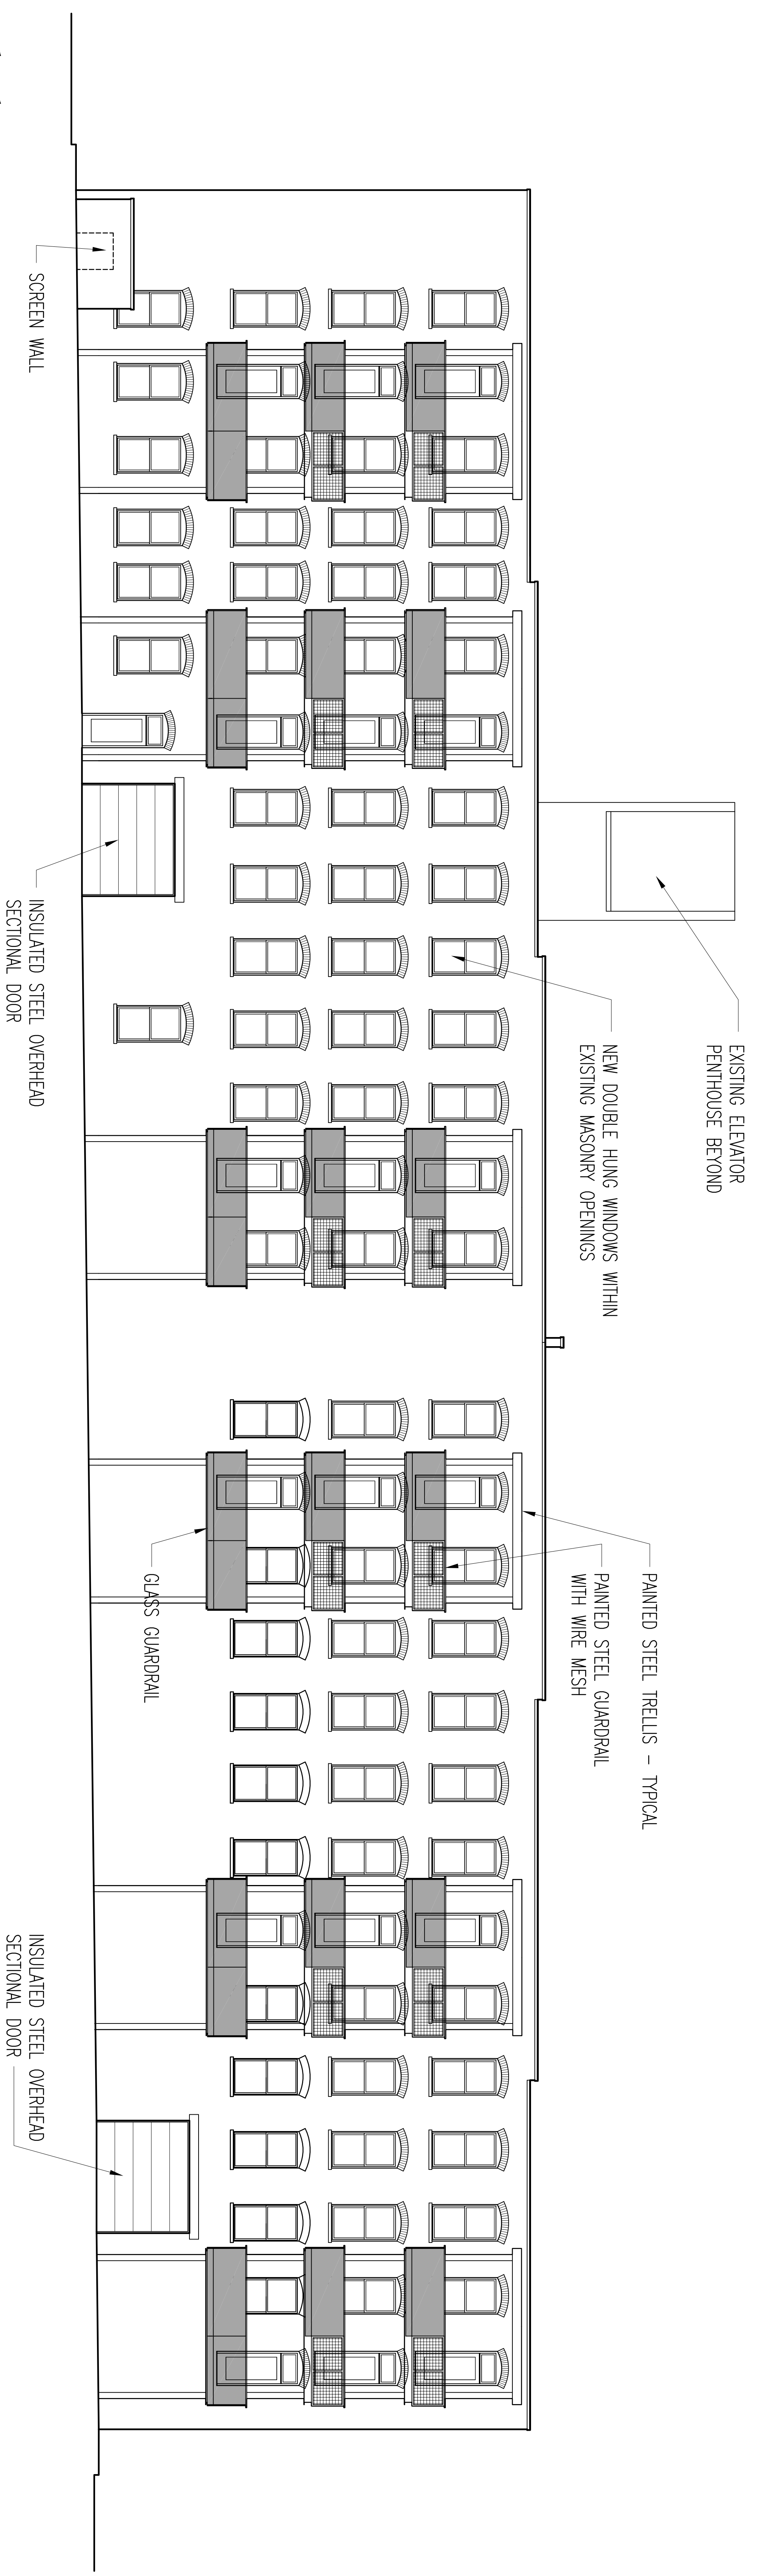

West Elevation

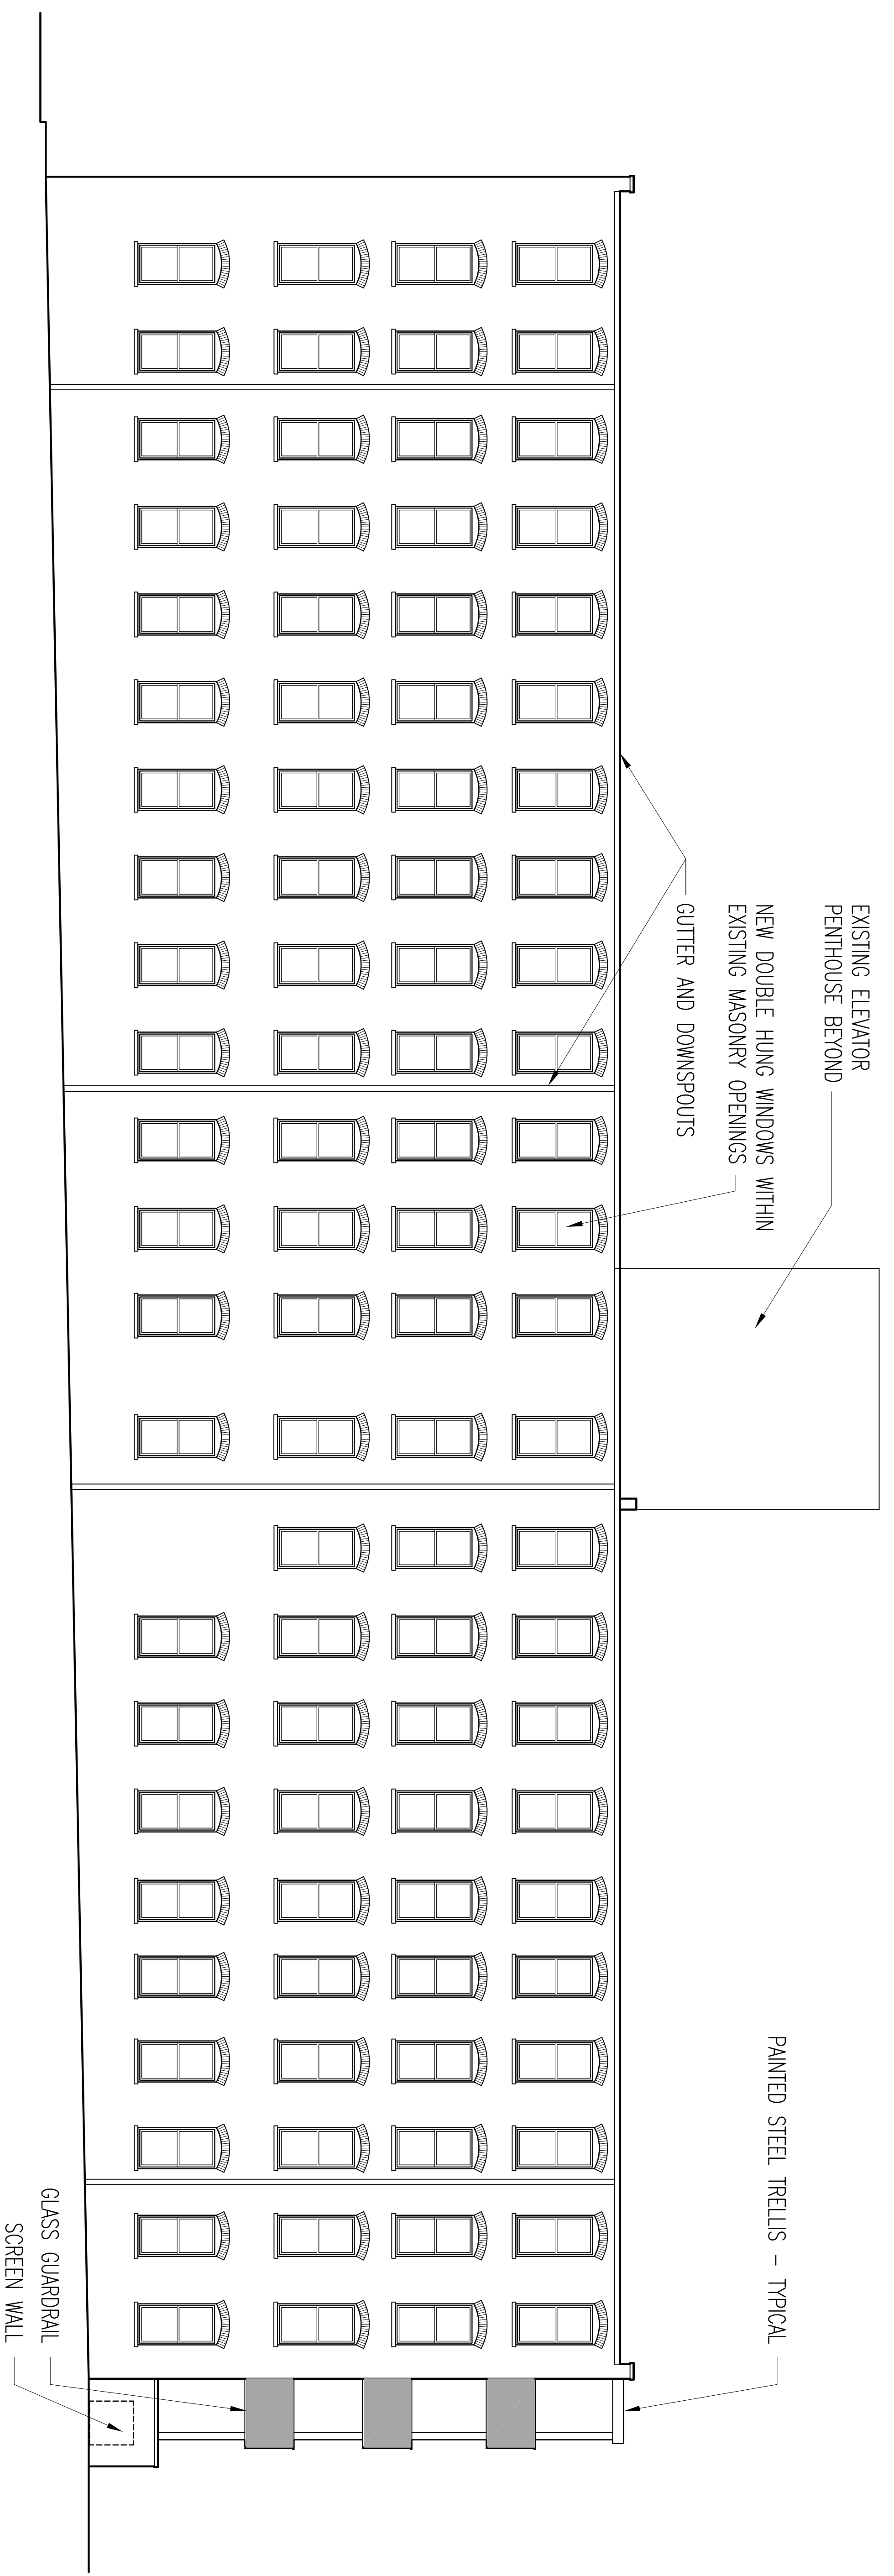

RIVERBEND LOFTS

West Elevation

RACINE STREET ELEVATION

Building Elevations

EADP Project No. 051486

Engberg Anderson
 Design Partnership, Inc.

Scale: 1/8" = 1'-0"

May 5, 2006